


1 NEW INTERIOR ELEVATION "3"
 A2.4 SCALE: 1/4"=1'-0"

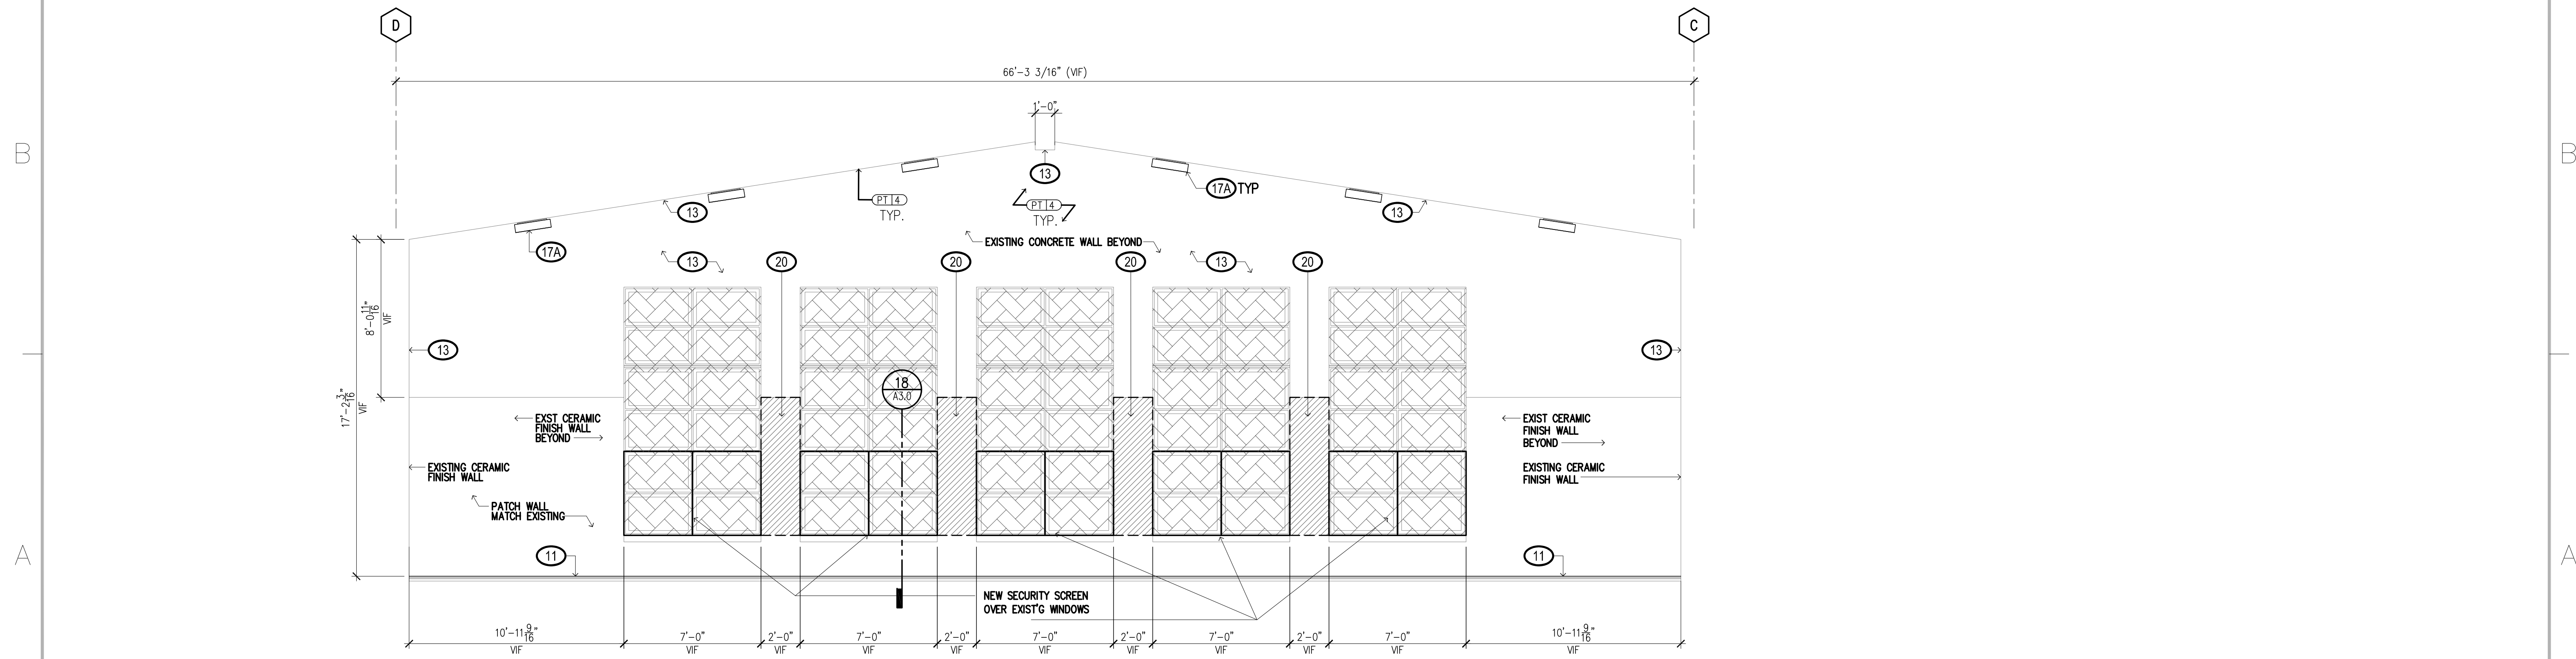

2 NEW INTERIOR ELEVATION "4"
 A2.4 SCALE: 1/4"=1'-0"